


# Разбивочный чертеж красных линий. М 1:1000.

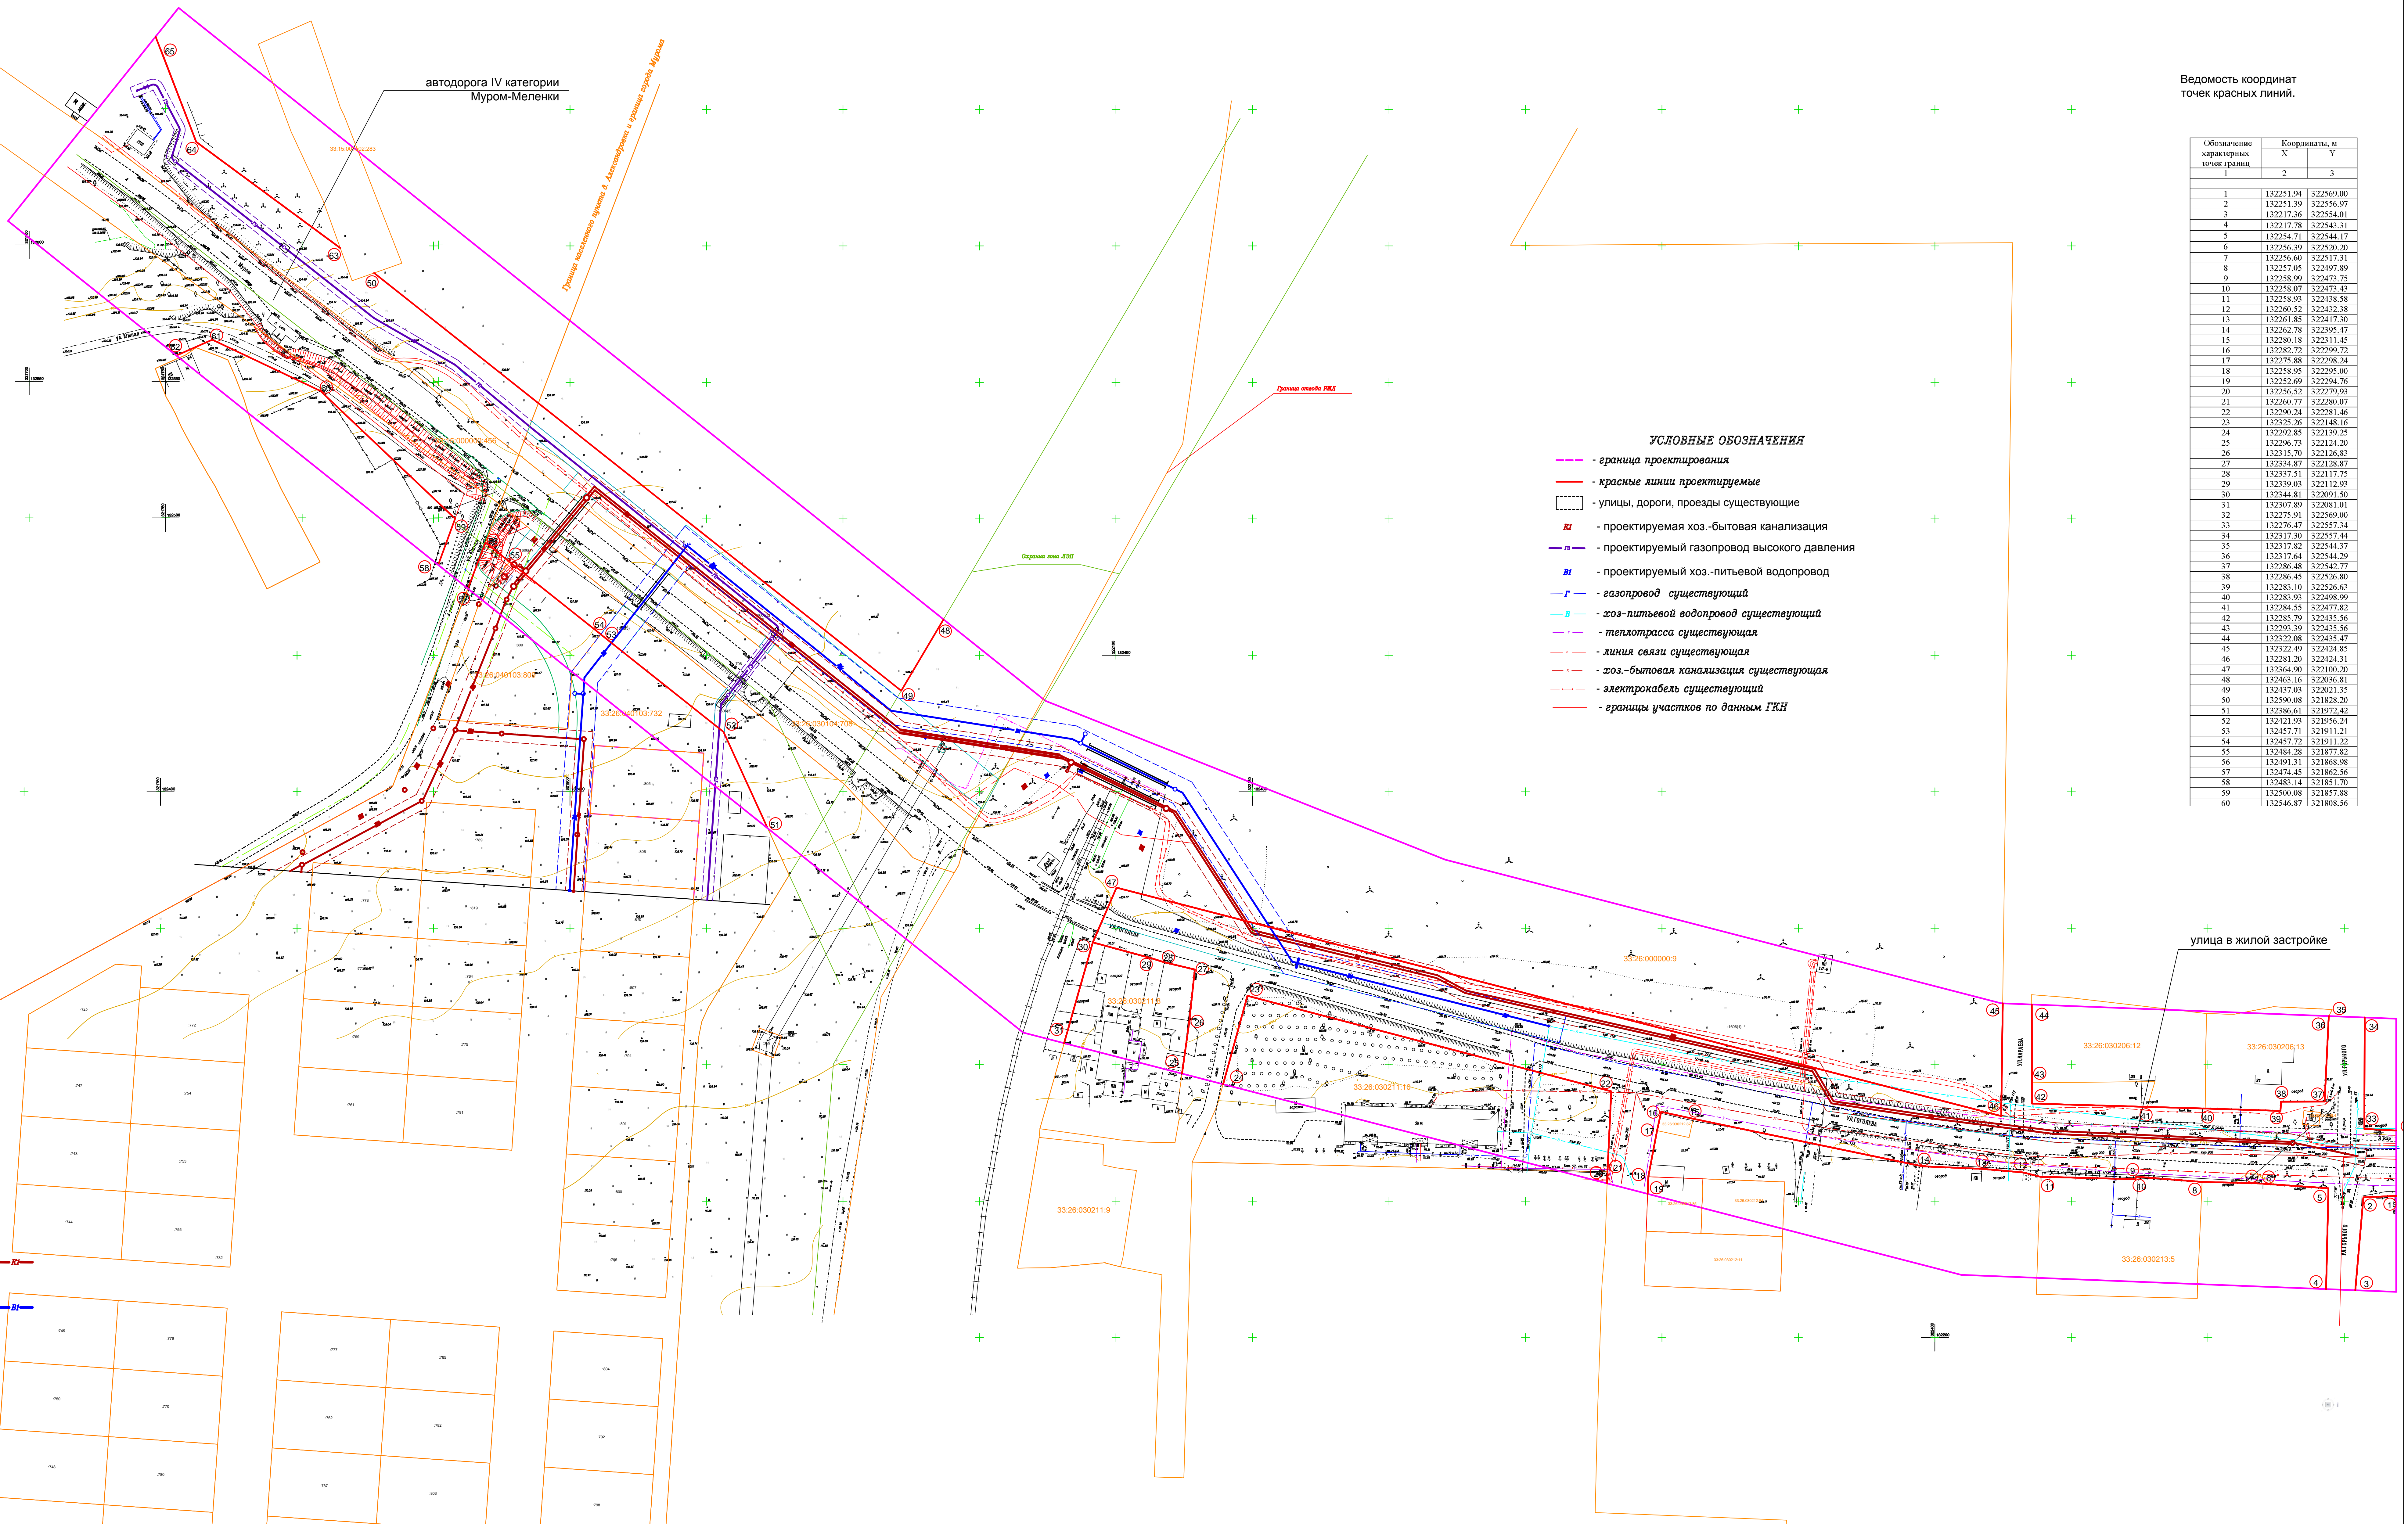

Ведомость координат точек красных линий.

Обозначение характерных точек границ	Координаты, м	
	X	Y
1	132251.94	322569.00
2	132251.39	32256.97
3	132217.56	32254.01
4	132217.78	322545.31
5	132254.71	322544.17
6	132256.39	322520.20
7	132256.60	322517.31
8	132257.05	322497.89
9	132258.99	322475.75
10	132258.07	322475.43
11	132258.93	322458.58
12	132260.52	322432.38
13	132261.85	322417.30
14	132262.78	322395.47
15	132280.18	322311.45
16	132282.72	322299.72
17	132275.88	322298.24
18	132258.95	322295.00
19	132252.69	322294.76
20	132256.52	322279.93
21	132260.77	322280.07
22	132290.24	322281.46
23	132252.26	322148.16
24	132292.85	322139.25
25	132296.73	322124.20
26	13215.70	322126.83
27	13234.87	322128.87
28	132337.51	322117.75
29	132339.03	322112.93
30	132344.81	322091.50
31	132307.89	322081.01
32	132275.91	322069.00
33	132276.47	322557.34
34	132317.30	322557.44
35	132317.82	322544.57
36	132317.64	322544.29
37	132286.48	322542.77
38	132286.45	322526.80
39	132283.10	322526.63
40	132283.93	322498.99
41	132284.55	322477.82
42	132285.79	322435.56
43	132293.39	322435.56
44	132322.08	322435.47
45	132322.49	322424.85
46	132281.20	322424.31
47	132364.90	322100.20
48	132463.16	322036.81
49	132437.03	322021.35
50	132390.08	321828.20
51	132386.61	321972.42
52	132421.93	321956.24
53	132457.71	321911.21
54	132457.72	321911.22
55	132484.28	321877.82
56	132491.31	321868.98
57	132474.45	321862.56
58	132483.14	321851.70
59	132500.08	321857.88
60	132446.87	321808.56